

**ऑयल इंडिया लिमिटेड**  
( भारत सरकार का उद्योग ) पंजीकृत कार्यालय: मुंबई/कोलकाता, भारत  
**Oil India Limited**  
Government of India Enterprise | Registered Office: Gurgaon, Haryana


5<sup>th</sup> Floor, NBCC Centre,  
Plot No. 2, Phase-1, Okhla  
New Delhi-110020  
UTTAR PRADESH  
Phone: +91 11-71901200  
Email:  
[enndirectorate@oilindia.in](mailto:enndirectorate@oilindia.in)

**Corrigendum No. 1 Dated 10.01.2019 to EOI No. OIL/E&D/EOI/1/2018 Dated 31.12.2018**

This Corrigendum No.1 dated 11.01.2019 to EOI No. OIL/E&D/EOI/1/2018 dated 31.12.2018 for seismic Data Repository and Disaster Recovery Centre(DRDRC) at E&D Directorate, Oil India Ltd., NBCC Centre, Plot No.2, Okhla Phase-I, New Delhi-110020, is issued to incorporate Annexure-II (Layout of Existing Space) mentioned in Para 3.6 of Annexure-I of the above EOI.

Interested bidders may visit the site on all working days i.e from Monday to Friday during office hours from 9.30 AM to 5.15 PM.

**Annexure - II**  
**(Layout of Existing**  
**Space)**

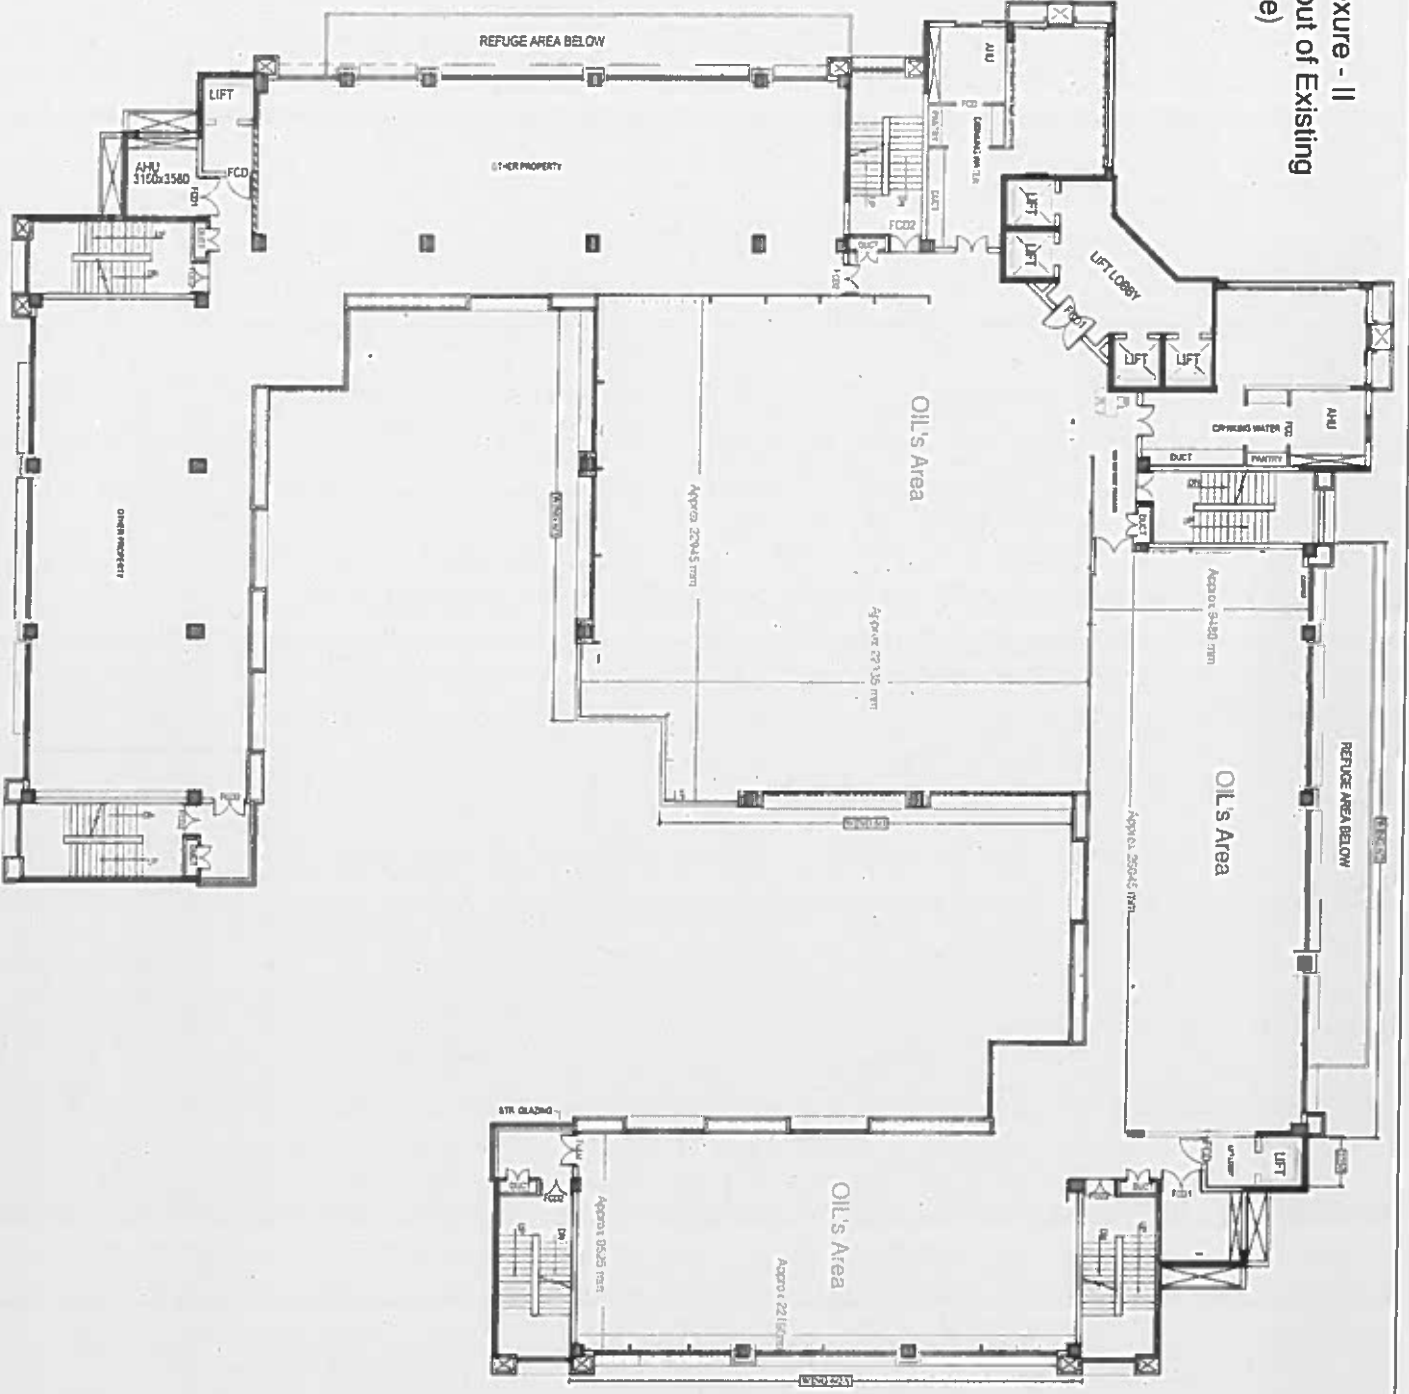

**CONCEPT DRAWING**

**6th FLOOR PLAN**

DATE	SCALE	DRAWN	CHECKED
15/08/2018	1:100	A.S.	02