

**OIL INDIA LIMITED**  
**RAJASTHAN FIELD**  
**JODHPUR**


**AMENDMENT No.1 Dated 27.06.2023 To TENDER No. CJI3745P24 for Construction of Conference Room (16-Seater) & transit room, alongwith renovation (civil & electrical) of Service Building of Hamira Godown in a limited period of Six (06) Months**

- 1.0 This amendment against Tender No. CJI3745P24 is issued to include indicative layout/Drawing. The drawing is attached herewith.
  
- 2.0 All other terms & Conditions remain unchanged.

\*\*\*\*\*

This is Indicative Layout for Tendering purpose only. General Arrangement and working drawings are subject to modification during actual execution.

- Foundation:**  
Strip Footing: 600 x 200, 8dia @ 200c/c  
Plinth Beam: 200x1200, 4-16+3x2-8dia, link
- Bracing beam:**  
300x300, 4-12dia (floor level)
- Column:**  
RCC 300 x 300, 8-16dia
- Beam:**  
RCC 600x300, 4-16 dia+1-20dia
- Roof Slab:**  
125 thk 8dia @ 1.25c/c alternate crank

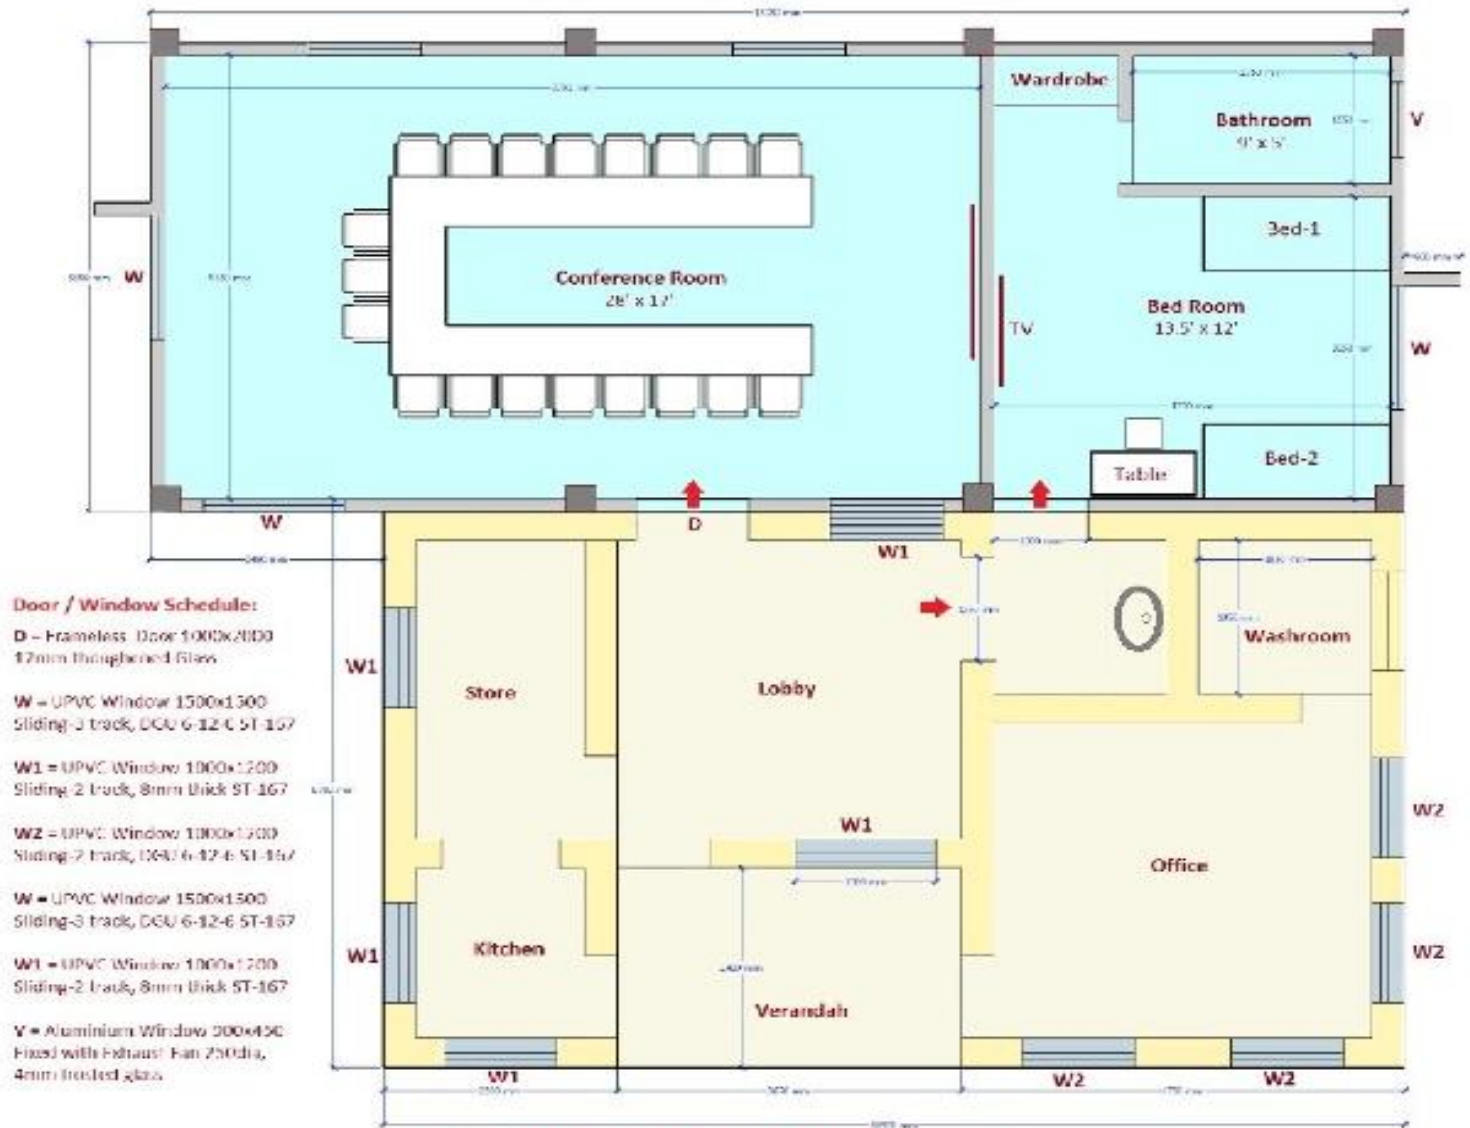

**Door / Window Schedule:**

- D** - Frameless Door 1000x2100  
12mm toughened Glass
- W** - UPVC Window 1500x1500  
Sliding-3 track, DCU 6-12-C-5T-167
- W1** - UPVC Window 1000x1200  
Sliding-2 track, 8mm thick ST-167
- W2** - UPVC Window 1000x1200  
Sliding-2 track, DCU 6-12-C-5T-167
- W** - UPVC Window 1500x1500  
Sliding-3 track, DCU 6-12-C-5T-167
- W1** - UPVC Window 1000x1200  
Sliding-2 track, 8mm thick ST-167
- V** - Aluminium Window 500x450  
Fixed with Exhaust Fan 750dia,  
4mm frosted glass

**PROPOSED HAMIRA ROOM EXTENSION**